


4 - 4
Station 0 + 130,21 m

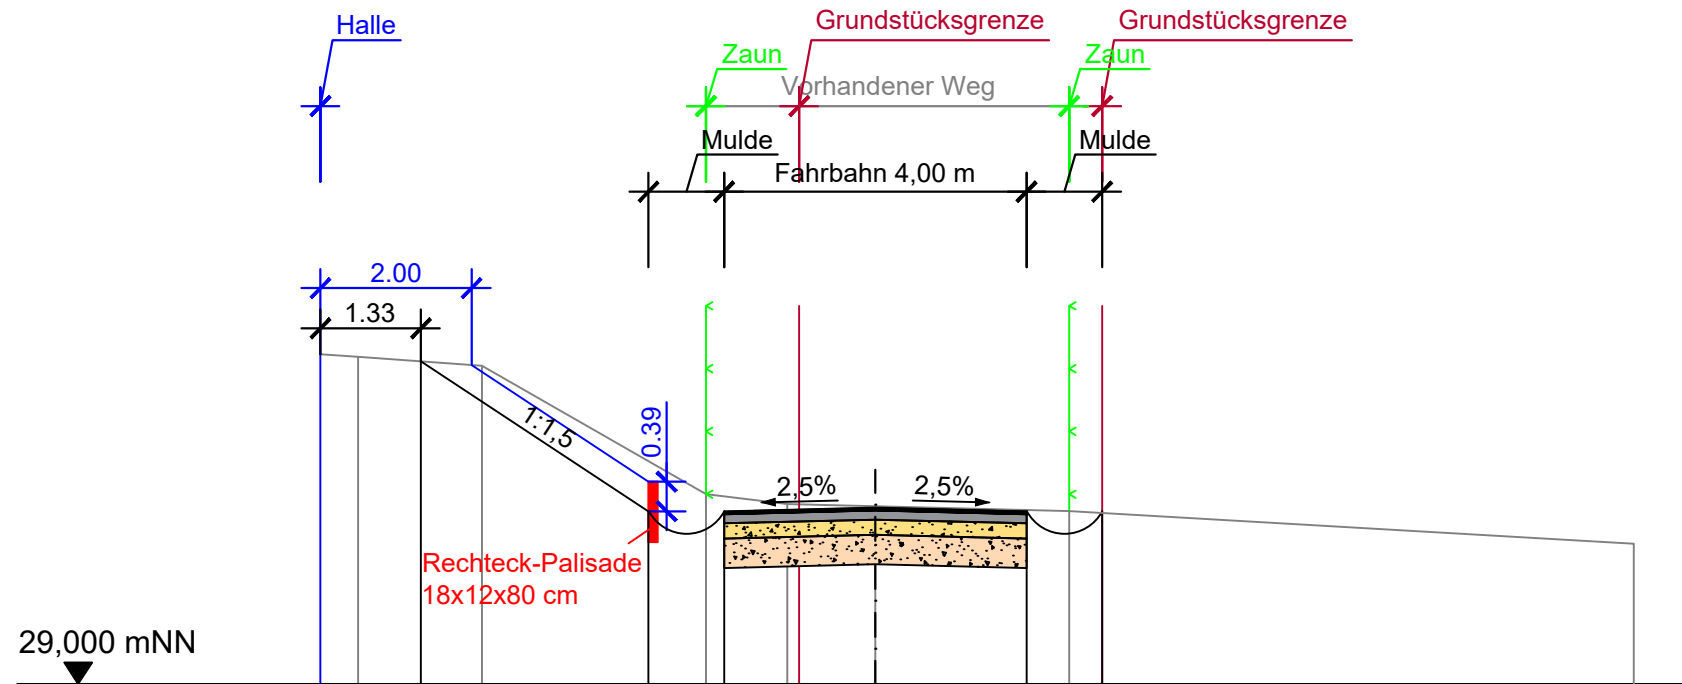

Stationierung	OKFF 33,360 33,327	0-07,34 0-06,84	33,204	0-05,20	31,507	0-02,24	31,378	0-01,17 0-01,01	0+00,00	31,286	0+02,56 0+03,00	30,853	0+10,03
vorh. Gelände													
Stationierung		0-06,01			0-03,00	0-02,00		0+00,00		0+02,00	0+03,00		
gepl. Gelände		33,264			31,282	31,282		31,332		31,282	31,282		

Baustraße zur Kläranlage

Quersprofil 4 - 4	Reg.Nr. 388a	Anlage 3.4
M = 1 : 100	Bearbeitet	Hinz
	Gezeichnet	Slinko
	Datei	388a_Lage.dwg



Aufgestellt: 22.02.2024
ING.-BÜRO HINZ
Fliederbusch 21
24248 Mönkeberg
TEL.: 0431/ 9799577-0
FAX.: 0431/ 9799577-7