

Variante 1

28 a

28

35
8

Stellplatz ??

28 a

Infolafel
Briefkasten

D 30,52
S 27,28

56
29

37


Nettelseer S

27

42
33

Kührener

FGU Bestand

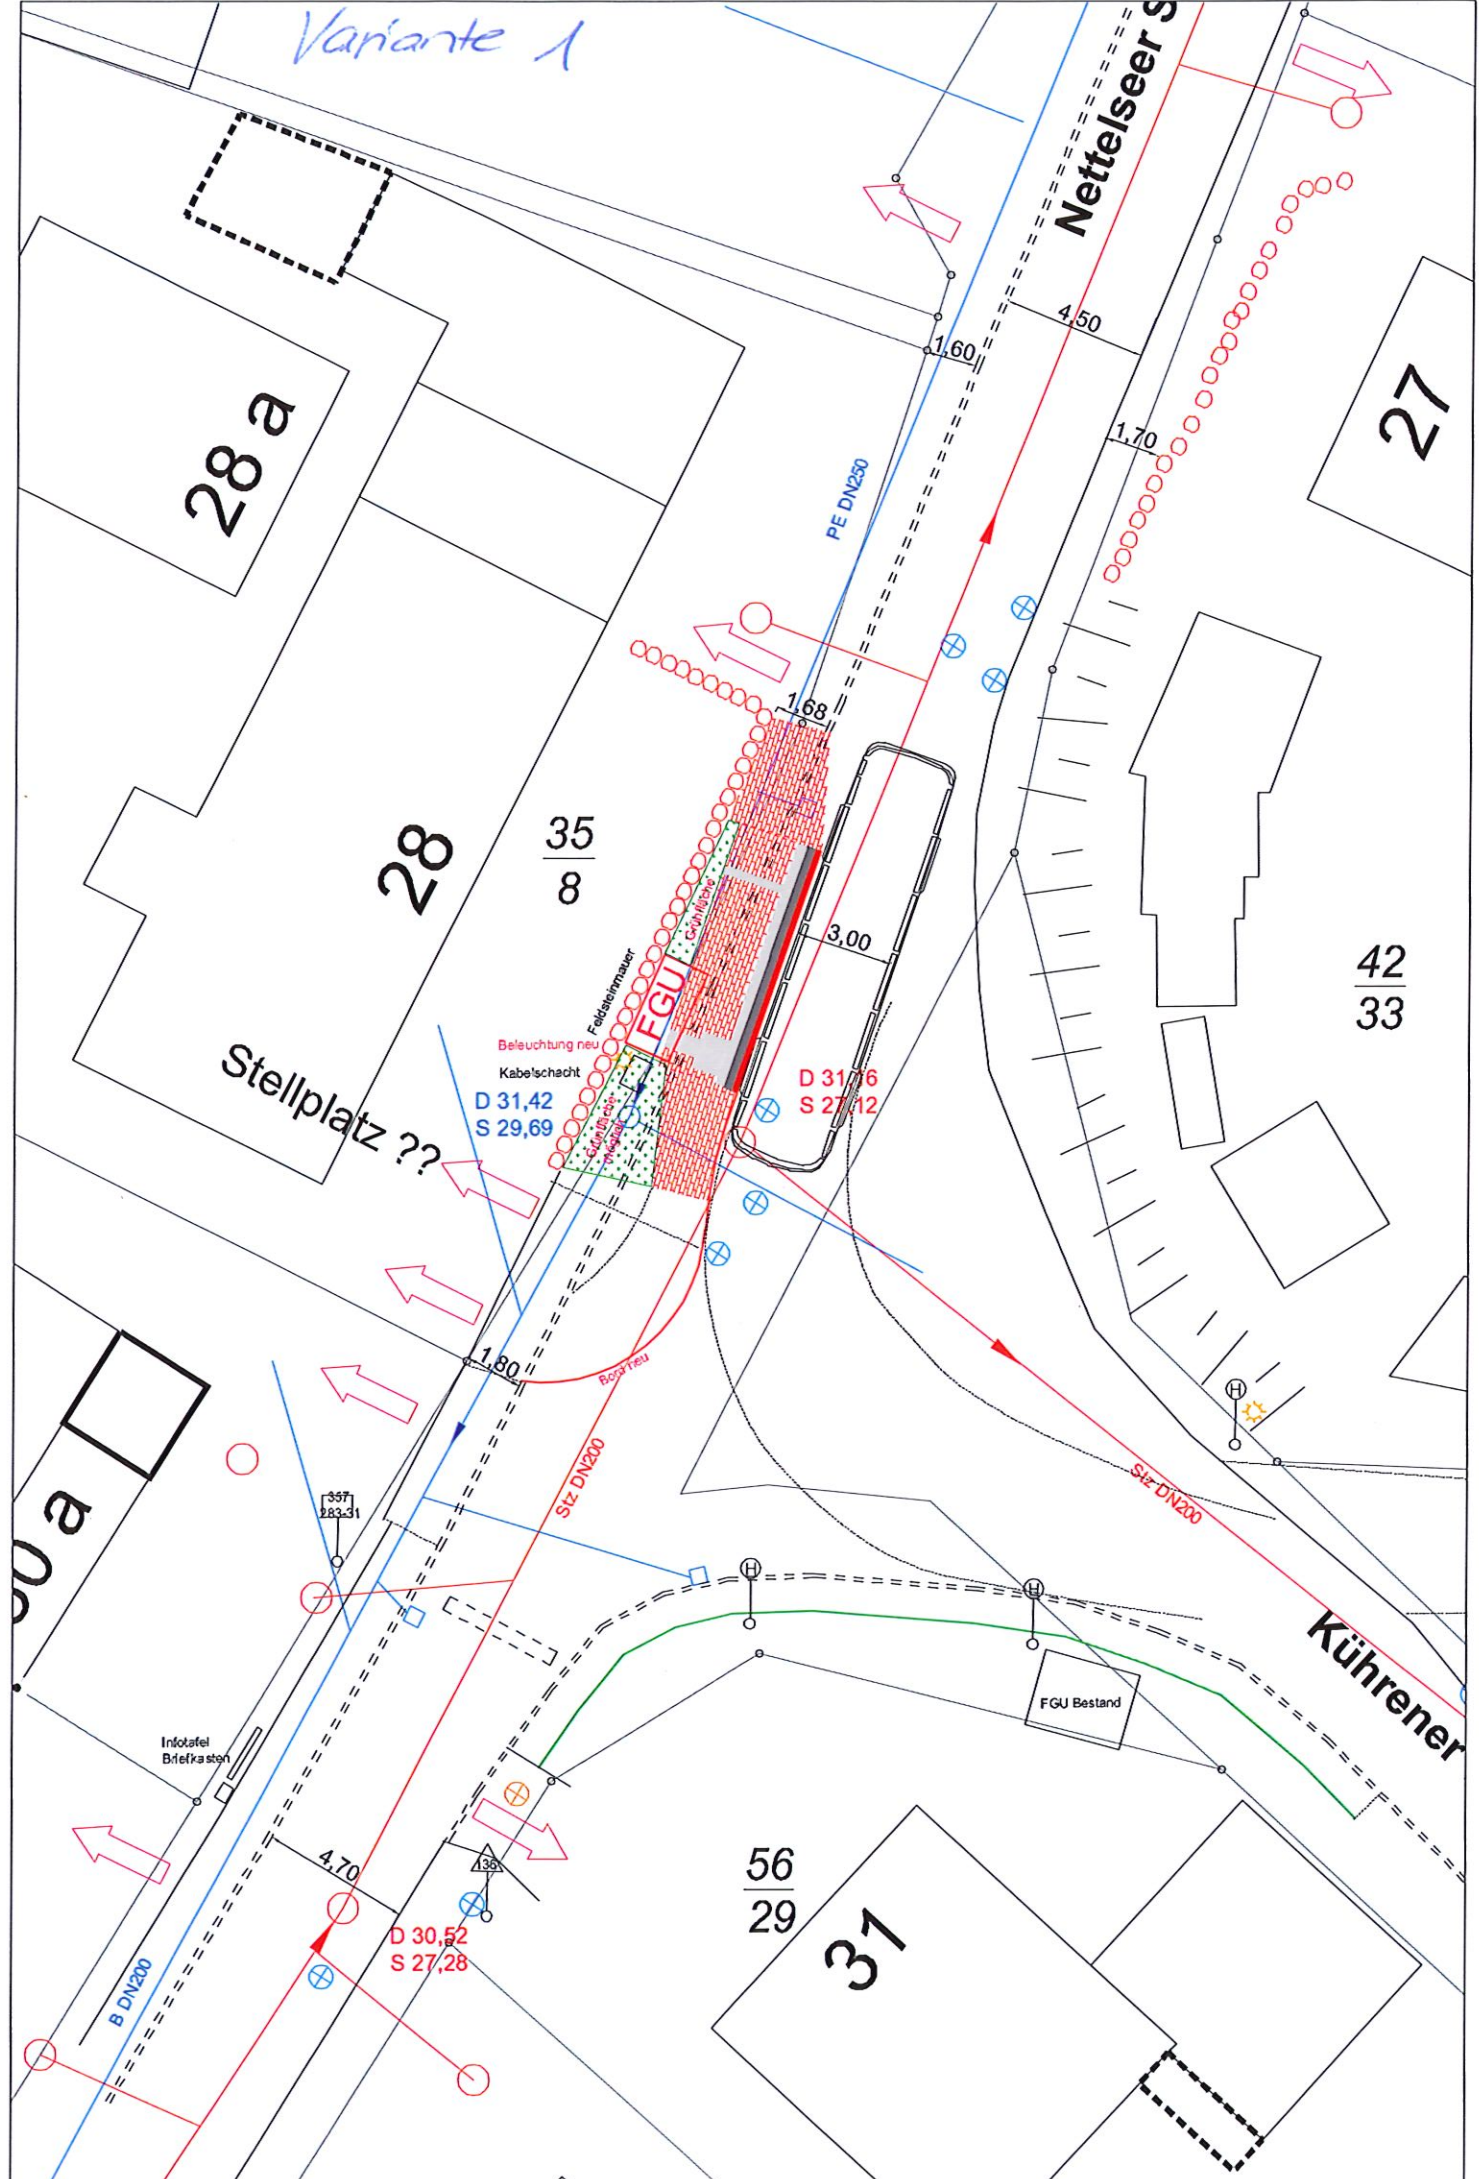

Variante 2

